

**LEGEND**

- Converter station Site
- DC Cable Route
- HDD Duct
- AC Cable Route
- HDD entry / Exit pit
- Suitable Joint bay locations

3	16/04/2020	MAC	UPDATED TO COMMENTS OF 9 APRIL 2020	AT	NC
2	28/01/2020	HB	UPDATED TO COMMENTS OF 27 JAN 2020	AT	NC
1	13/01/2020	HB	UPDATED TO COMMENTS OF 9 JAN 2020	JO	NC
0	10/12/2019	HB	FIRST ISSUE	JO	NC
REV	DATE	BY	DESCRIPTION	CHK	APP

DRAWING STATUS: **PRELIMINARY**

**wsp**


WSP House, 70 Chancery Lane, London, WC2A 1AF, UK  
T+ 44 (0) 207 314 5000, F+ 44 (0) 207 314 5111  
wsp.com

CLIENT: **GRIDLINK INTERCONNECTOR**

PROJECT: **GRIDLINK INTERCONNECTOR**

TITLE: **Proposed AC Cable Route - Kingsnorth**

SCALE AT A3: 1:5,000	CHECKED: AT	APPROVED: NC
PROJECT NO: 70065268	DESIGNED: HB	DRAWN: HB
DRAWING NO: 70065268-2.1-CA-001		DATE: 28/01/2020
		REV: 3

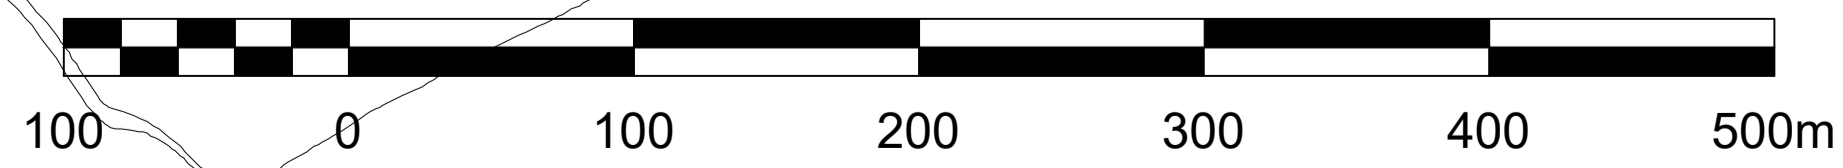

River Medway Long Reach